


Detectable Warning Pavers

Product Diagram – In Line

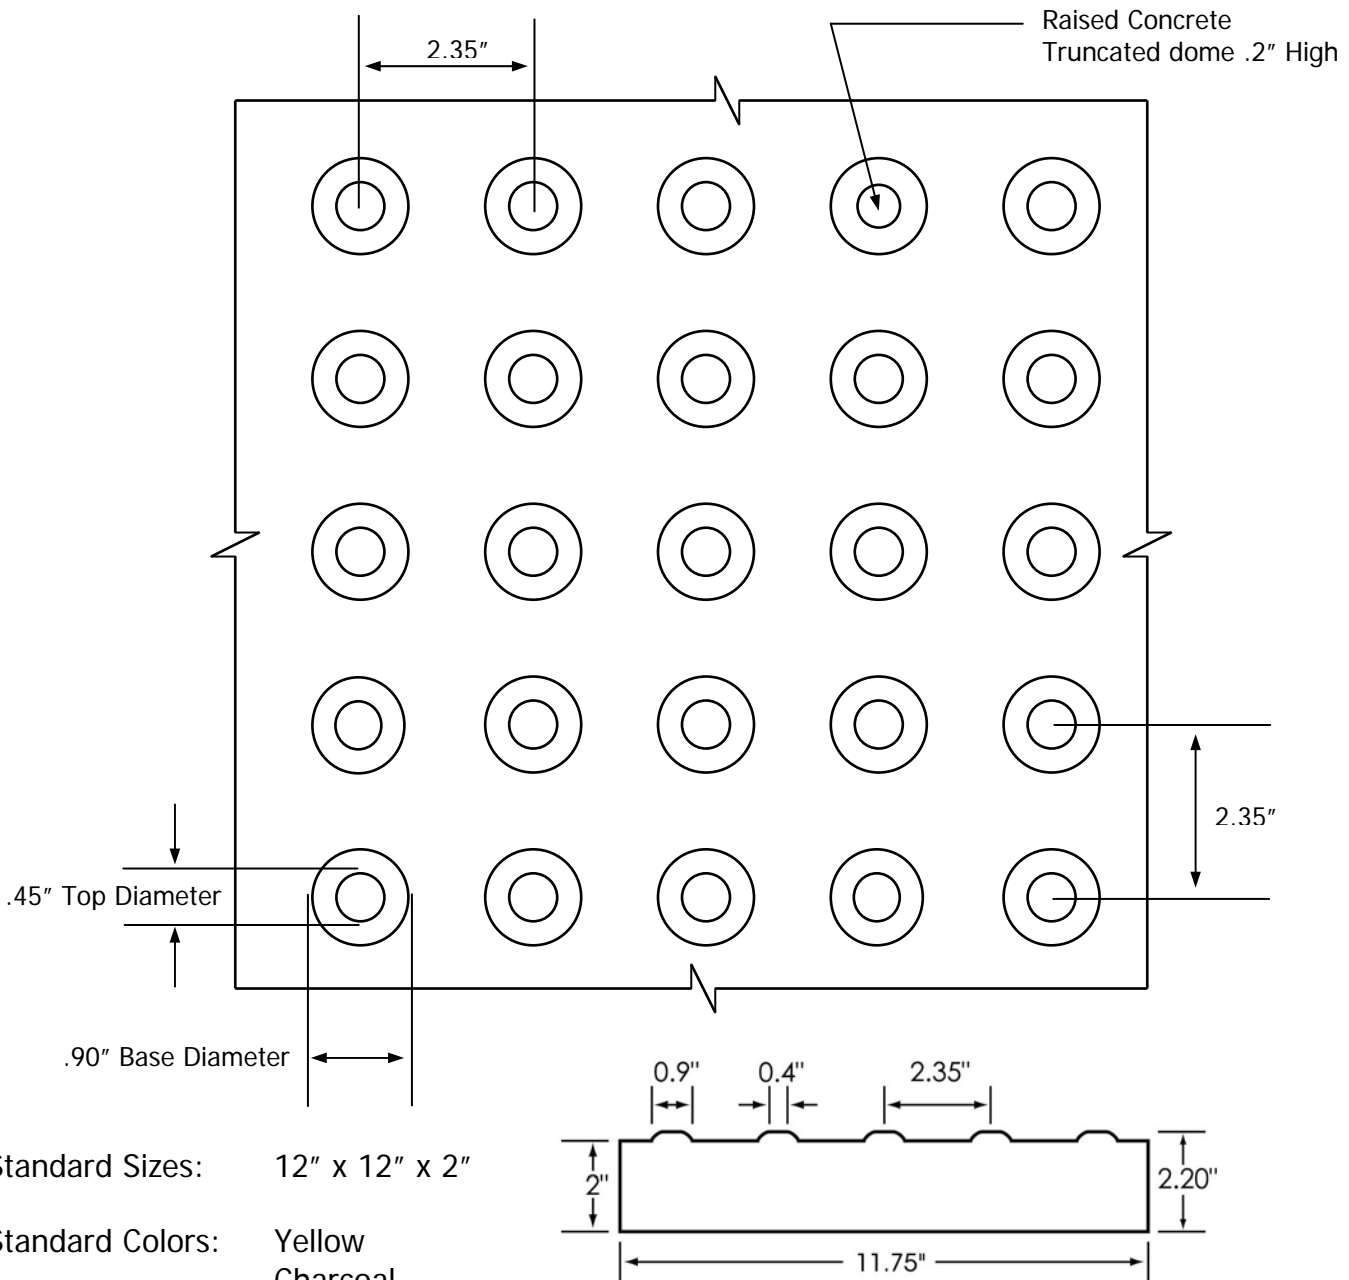

Standard Sizes: 12" x 12" x 2"

Standard Colors: Yellow
Charcoal
Red
Natural


Custom colors & sizes are also available.



Tile Tech Pavers®
Paving America one step at a time.


National Distribution
Toll Free: 888-380-5575

Tel: 213-380-5560
Fax: 213-380-5561

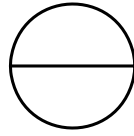

DETECTABLE WARNING PAVERS

INSTALLATION DIAGRAM - SAND-SET OVER COMPACTED BASE

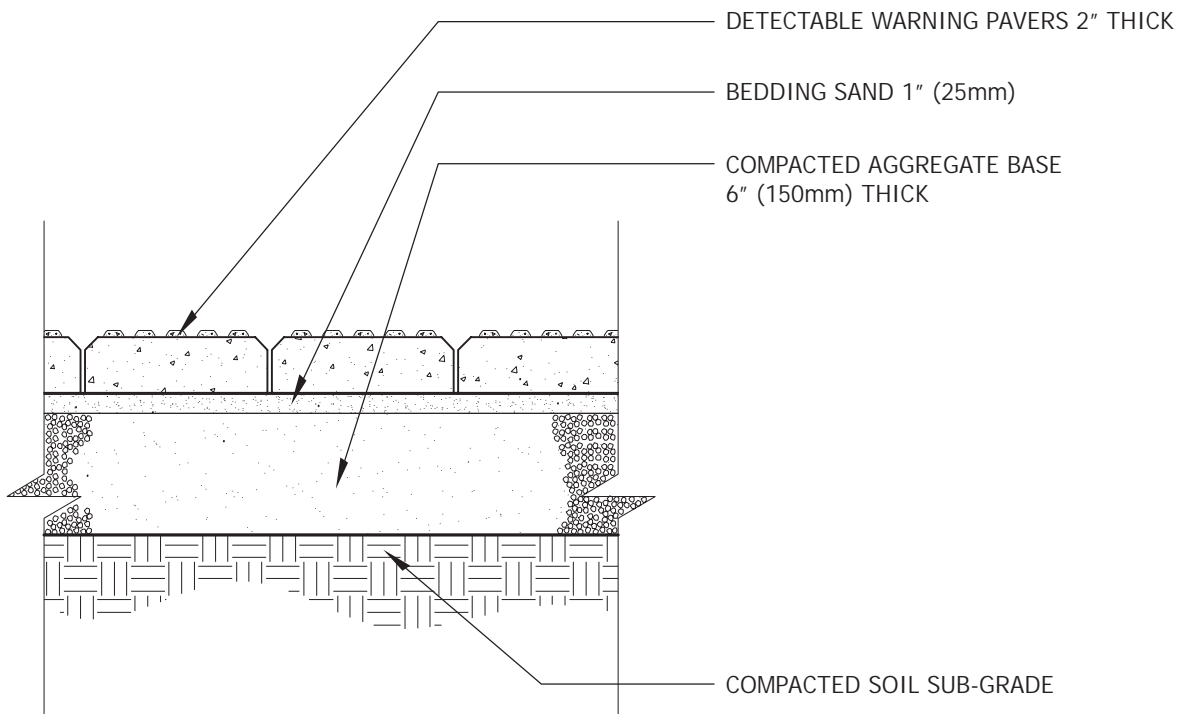

GENERAL NOTES: APPLY TO ALL OF THE ABOVE PRODUCTS


1. DRAINS MAY BE NECESSARY IN SLOW DRAINING SUBGRADE.
3. CONCRETE PAVERS SHOULD BE PLACED IN A CEMENT TREATED BASE IF SOIL IS EXTREMELY WEAK OR CONSTANTLY SATURATE.
4. PLASTIC, STEEL, ALUMINUM OR PRECAST CONCRETE EDGING MAY BE USED.
5. JOINTS SHOULD BE SWEEPED WITH SAND.



Tile Tech Pavers®
Paving America one step at a time.


National Distribution
Toll Free: 888-380-5575

Tel: 213-380-5560
Fax: 213-380-5561

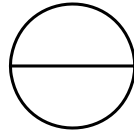

DETECTABLE WARNING PAVERS

INSTALLATION DIAGRAM - SAND-SET OVER EXISTING CONCRETE

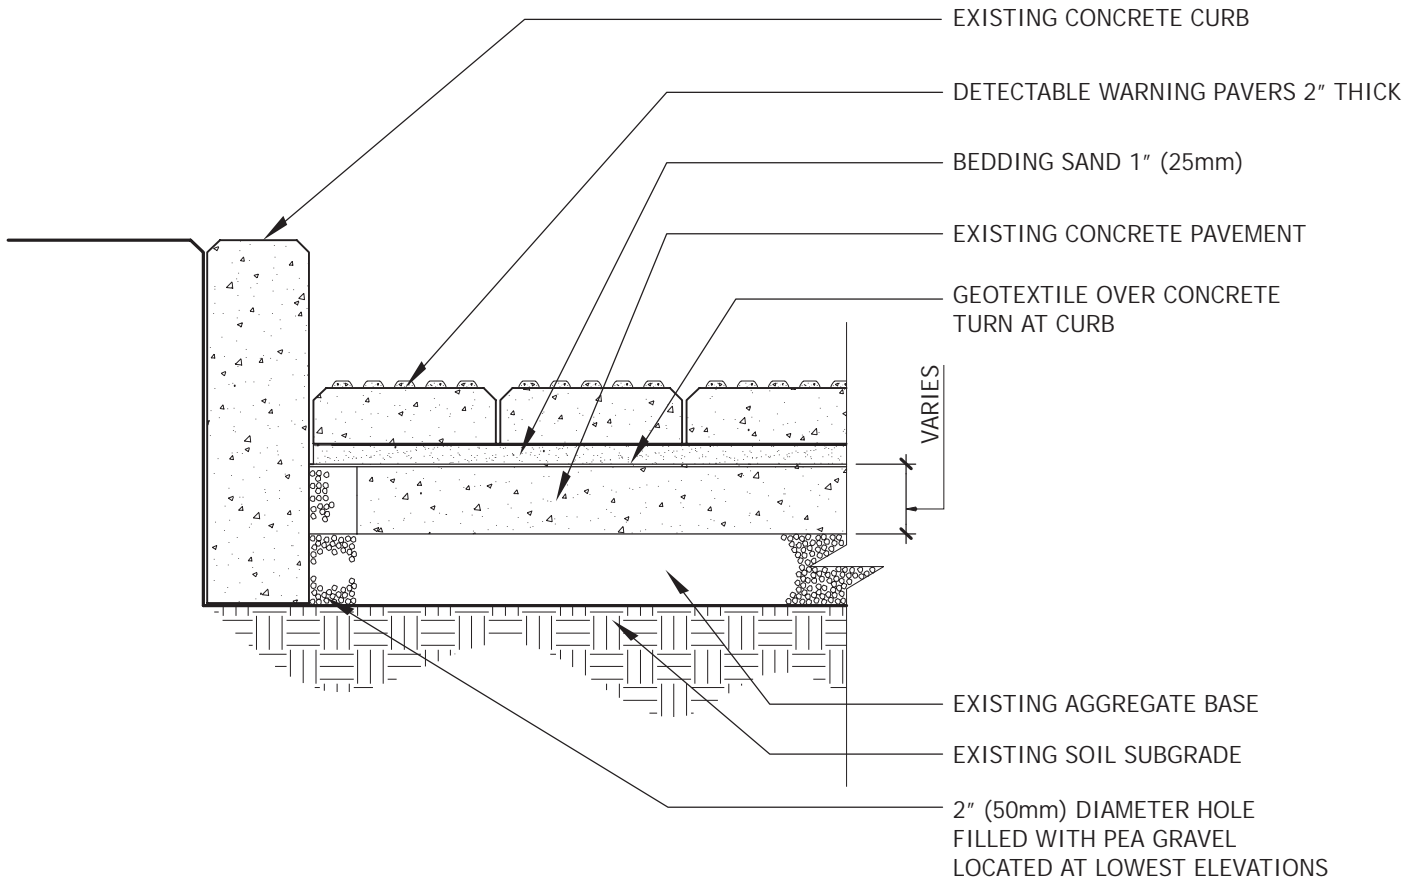

GENERAL NOTES: APPLY TO ALL OF THE ABOVE PRODUCTS


1. EXISTING ASPHALT OR CONCRETE PAVEMENT SHALL BE THOROUGHLY INSPECTED FOR AREAS IN NEED OF PATCHING OR REPLACEMENT.
2. CONDUCT ALL REPAIRS AND FILL ALL CRACKS GREATER THAN 1/4" (7mm) WIDE PRIOR TO PLACING GEOTEXTILE, SAND AND PAVERS.
3. PROVIDE DRAINAGE OF SAND LAYER THROUGH PEA GRAVEL - FILLED WEEP HOLE(S) OR CATCH BASIN.



Tile Tech Pavers®
Paving America one step at a time.


National Distribution
Toll Free: 888-380-5575

Tel: 213-380-5560
Fax: 213-380-5561

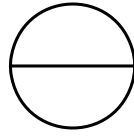

DETECTABLE WARNING PAVERS

INSTALLATION DIAGRAM - SAND-SET OVER EXISTING ASPHALT

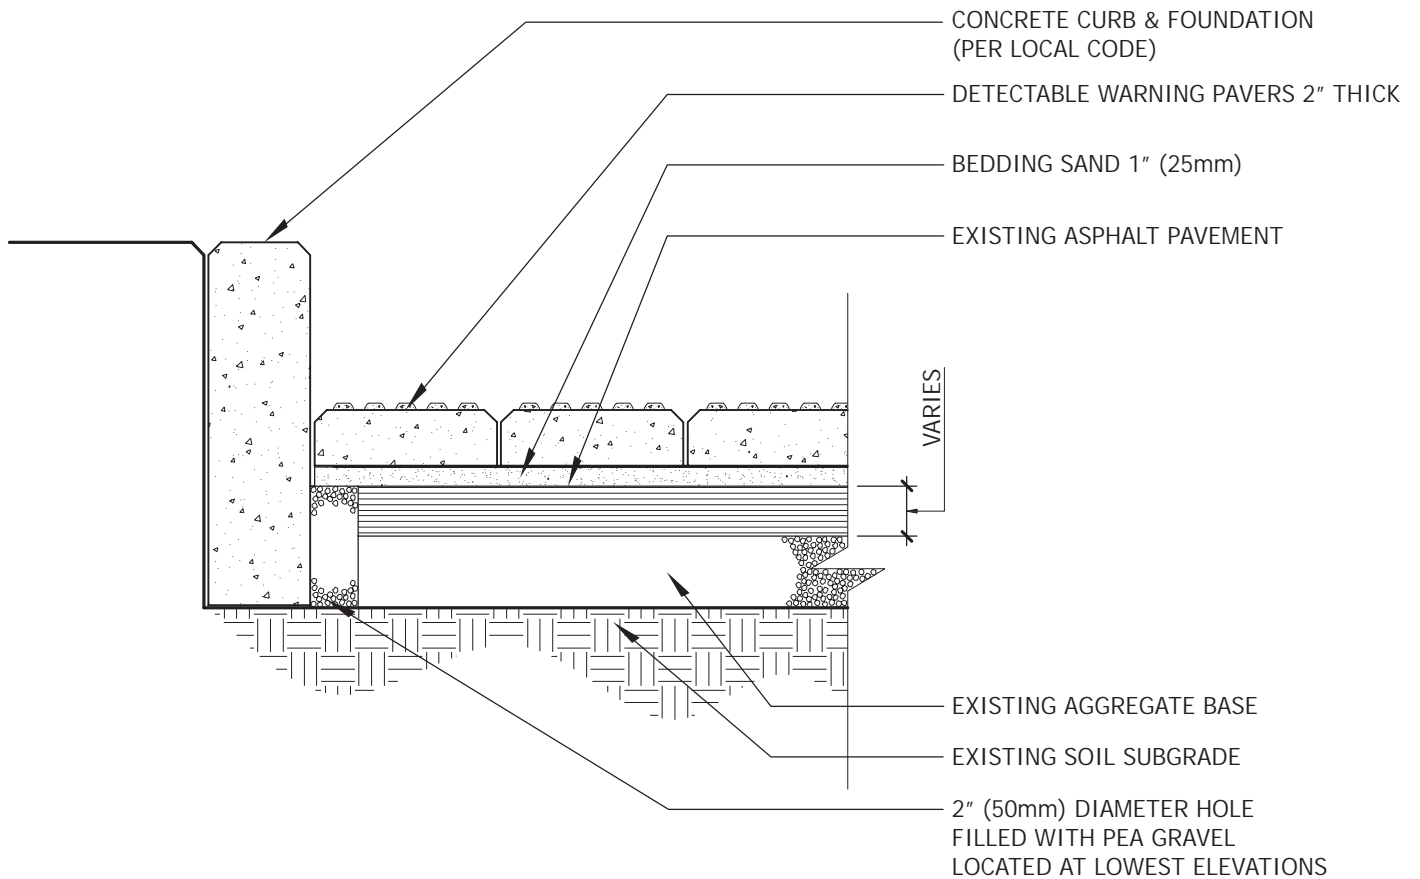

GENERAL NOTES: APPLY TO ALL OF THE ABOVE PRODUCTS


1. EXISTING ASPHALT OR CONCRETE PAVEMENT SHALL BE THOROUGHLY INSPECTED FOR AREAS IN NEED OF PATCHING OR REPLACEMENT.
3. PROVIDE DRAINAGE OF SAND LAYER THROUGH PEA GRAVEL - FILLED WEEP HOLE(S) OR CATCH BASIN.
3. JOINTS SHOULD BE SWEEPED WITH SAND



Tile Tech Pavers®
Paving America one step at a time.


National Distribution
Toll Free: 888-380-5575

Tel: 213-380-5560
Fax: 213-380-5561

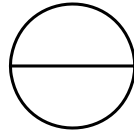

DETECTABLE WARNING PAVERS

INSTALLATION DIAGRAM - MORTAR THIN-SET OVER CONCRETE

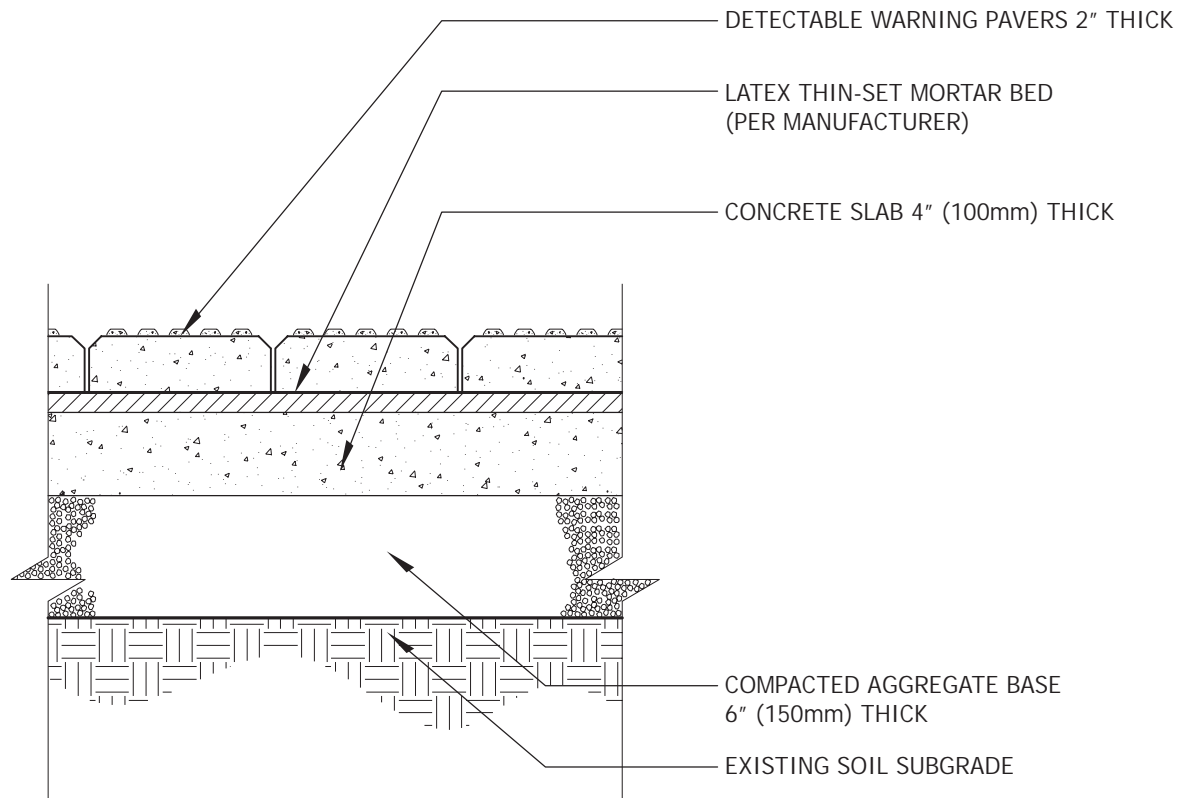

GENERAL NOTES: APPLY TO ALL OF THE ABOVE PRODUCTS


1. CONCRETE SLAB SHALL BE SLOPED TO PROVIDE COMPLETE SURFACE DRAINAGE.
2. PROVIDE SUBSURFACE DRAINAGE AS REQUIRED.
3. SLAB TO HAVE STEEL TROWEL AND FINE BROOM FINISH. DO NOT USE CURING COMPOUNDS.
4. MAXIMUM VARIATION IN SLAB 1/4" IN 10'
5. EXPANSION JOINTS ARE MANDATORY. ARCHITECT MUST SPECIFY LOCATION AND DETAILS ON DRAWING.



Tile Tech Pavers®
Paving America one step at a time.


National Distribution
Toll Free: 888-380-5575

Tel: 213-380-5560
Fax: 213-380-5561

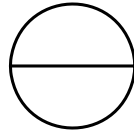

DETECTABLE WARNING PAVERS

INSTALLATION DIAGRAM - MORTAR THICK-SET OVER CONCRETE

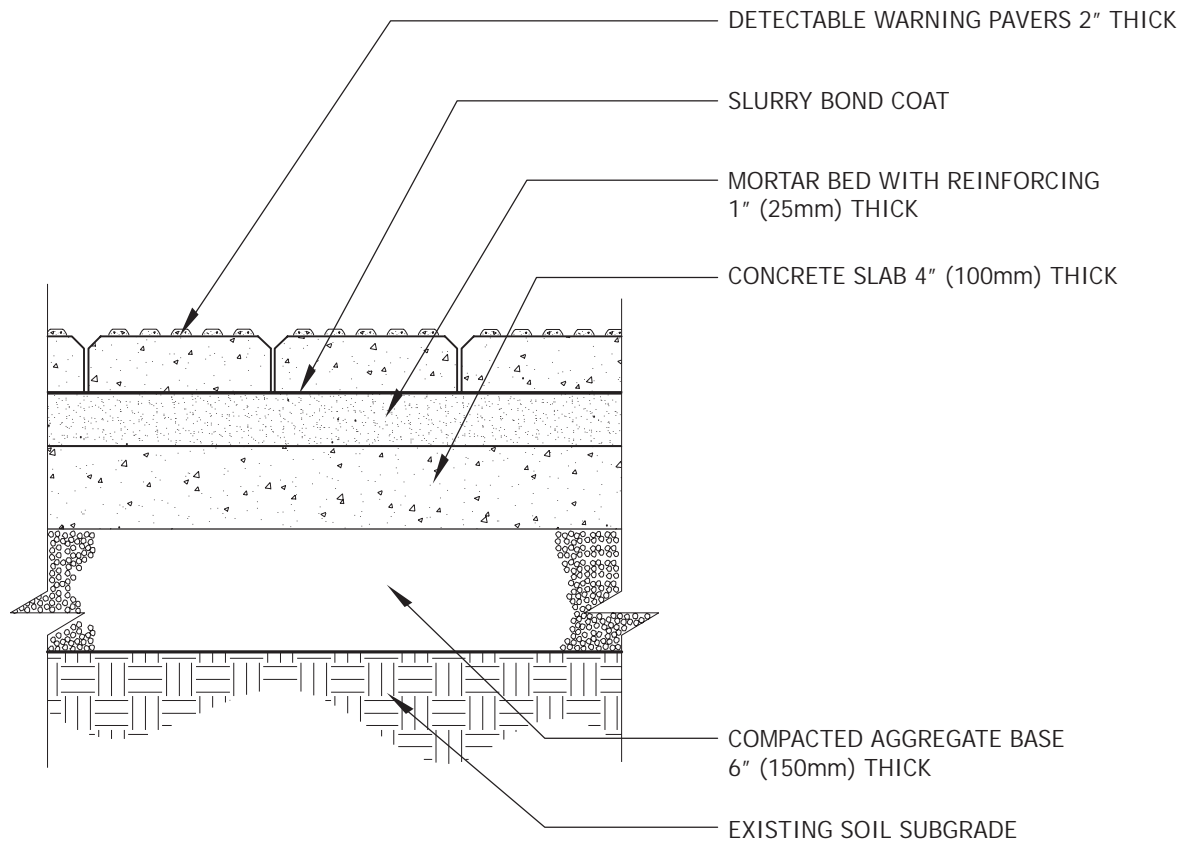


GENERAL NOTES: APPLY TO ALL OF THE ABOVE PRODUCTS

1. CONCRETE SLAB SHALL BE SLOPED TO PROVIDE COMPLETE SURFACE DRAINAGE.
2. PROVIDE SUBSURFACE DRAINAGE AS REQUIRED.
3. SLAB TO HAVE STEEL TROWEL AND FINE BROOM FINISH. DO NOT USE CURING COMPOUNDS.
4. MAXIMUM VARIATION IN SLAB 1/4" IN 10'
5. EXPANSION JOINTS ARE MANDATORY. ARCHITECT MUST SPECIFY LOCATION AND DETAILS ON DRAWING.
6. JOINTS SHOULD BE SWEEPED WITH SAND OR GROUT.




Tile Tech Pavers®
Paving America one step at a time.

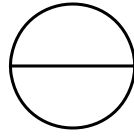


DETECTABLE WARNING PAVERS

APPLICATION DIAGRAM - RAIL ROAD CROSSING

National Distribution Tel: 213-380-5560
Toll Free: 888-380-5575 Fax: 213-380-5561

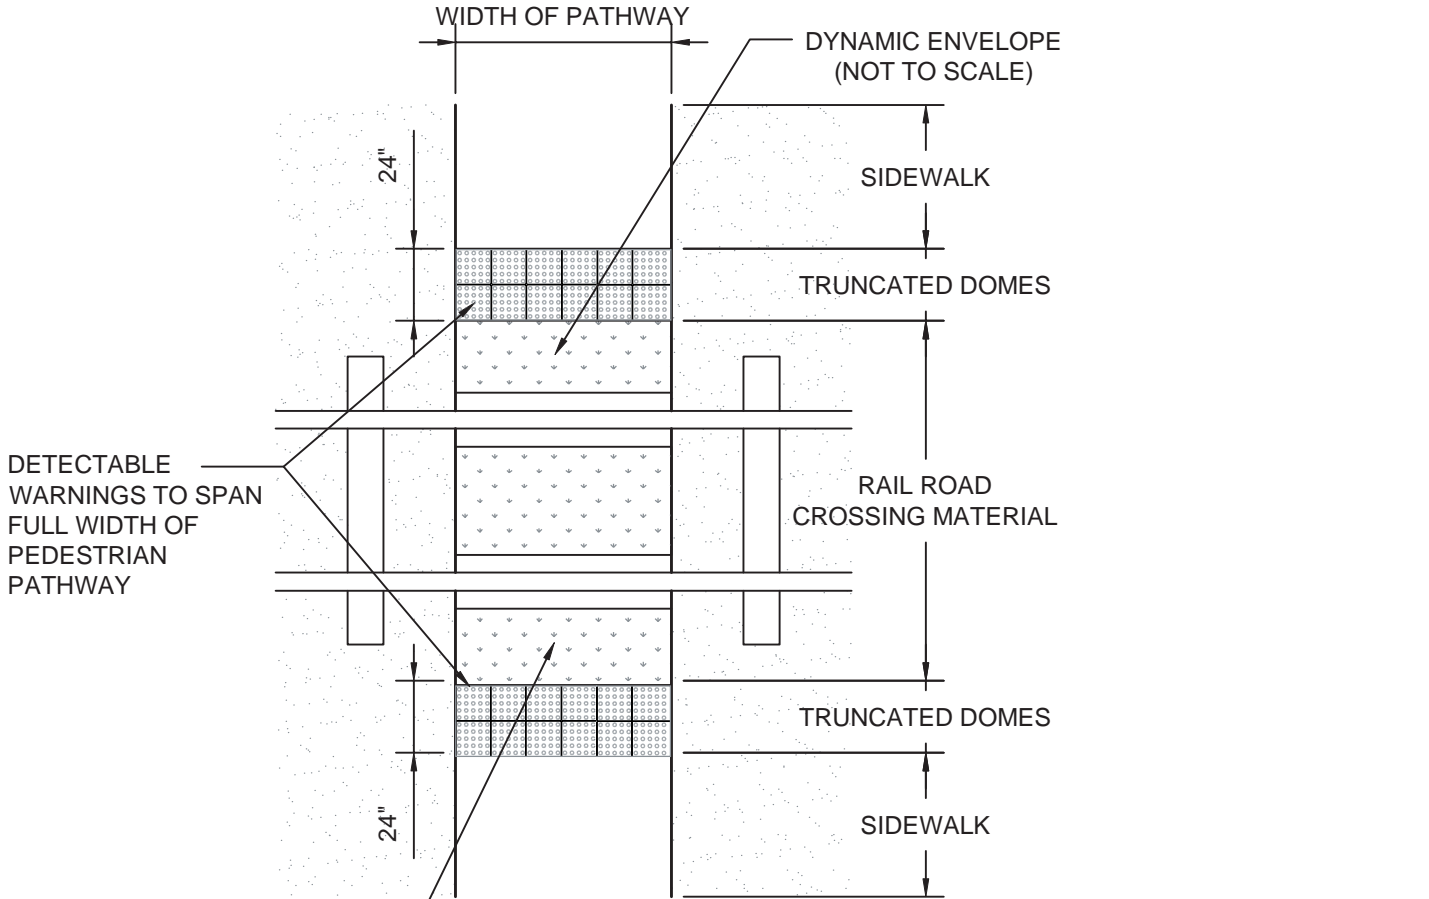


DETECTABLE WARNINGS SHALL BE PLACED NO CLOSER THAN THE CLOSEST EDGE OF THE "DYNAMIC ENVELOPE" (GENERALLY CONSIDERED TO BE NO CLOSER THAN 3 FEET SETBACK FROM KNOWN PROTRUSIONS OF THE RAIL VEHICLE OR DEVICE). IF ENTRY TO RAIL IS GATED, DETECTABLE WARNINGS ARE TO BE PLACED ON THE NON RAIL SIDE WHENEVER POSSIBLE.

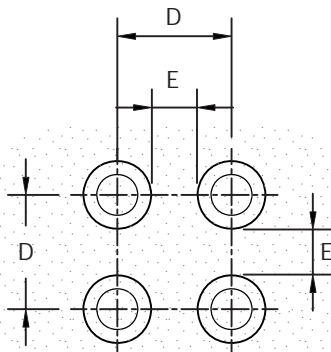

PLAN

	MIN.	MAX.
D	1.60"	2.40"
E	.65"	1.50"
F	.45"	.80"
G	.90"	1.40"

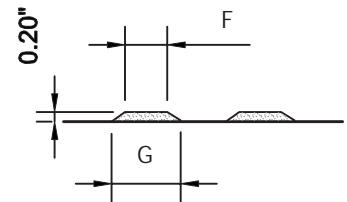

ELEVATION


GENERAL NOTES: APPLY TO ALL OF THE ABOVE PRODUCTS

1. INSTALLATION MUST BE COMPLETED IN ACCORDANCE WITH TILE TECH PAVERS PRODUCT SPECIFICATIONS.
2. DRAWING NOT TO SCALE.
3. CONTRACTOR'S NOTE: FOR PRODUCT AND COMPANY INFORMATION VISIT www.TILETECHPAVERS.com





Tile Tech Pavers®
Paving America one step at a time.

National Distribution Tel: 213-380-5560
Toll Free: 888-380-5575 Fax: 213-380-5561

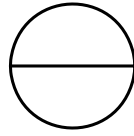


DETECTABLE WARNING PAVERS

APPLICATION DIAGRAM - CURB RAMP

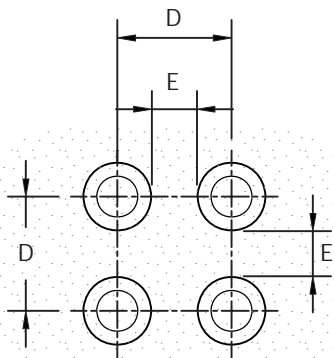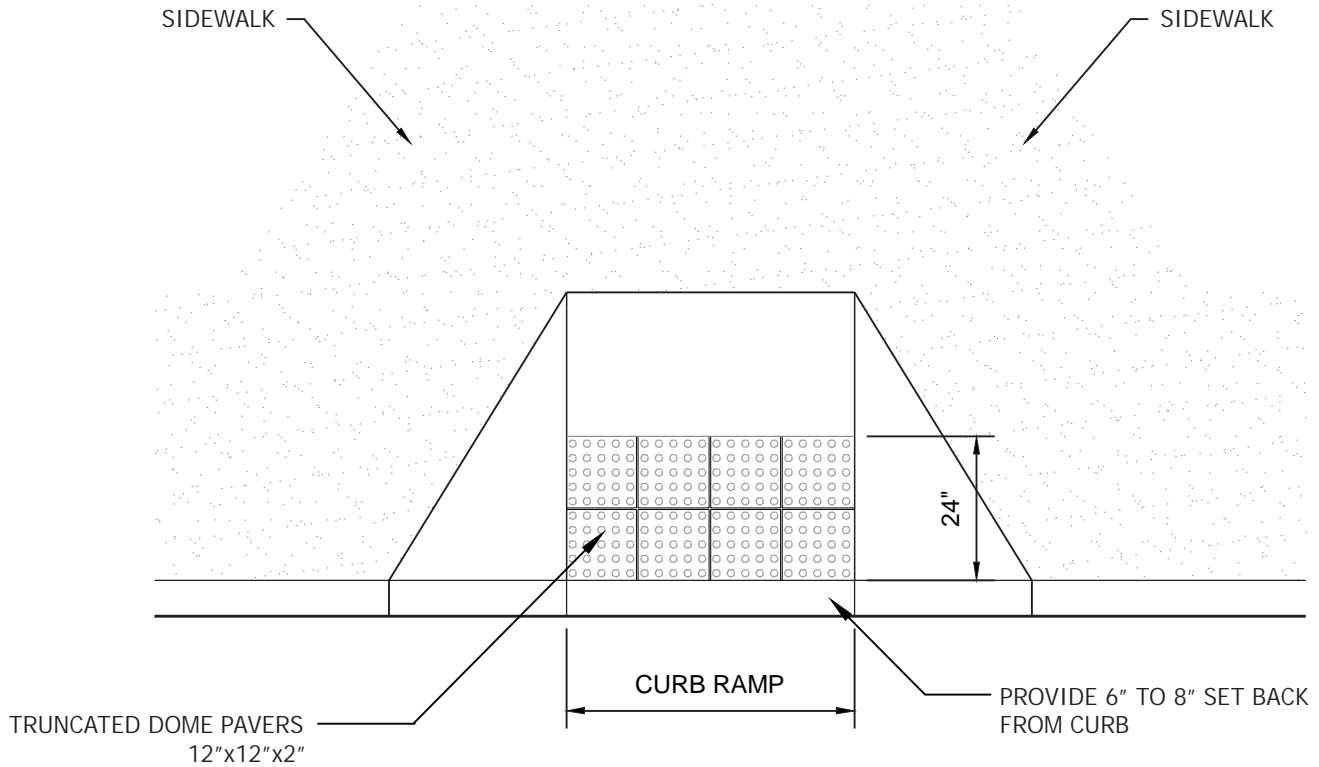

PLAN


	MIN.	MAX.
D	1.60"	2.40"
E	.65"	1.50"
F	.45"	.80"
G	.90"	1.40"

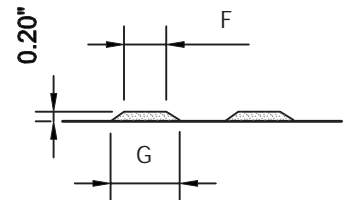



ELEVATION

GENERAL NOTES: APPLY TO ALL OF THE ABOVE PRODUCTS


1. INSTALLATION MUST BE COMPLETED IN ACCORDANCE WITH TILE TECH PAVERS PRODUCT SPECIFICATIONS.
2. DRAWING NOT TO SCALE.
3. CONTRACTOR'S NOTE: FOR PRODUCT AND COMPANY INFORMATION VISIT www.TILETECHPAVERS.com

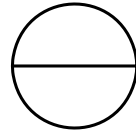

National Distribution Tel: 213-380-5560
Toll Free: 888-380-5575 Fax: 213-380-5561

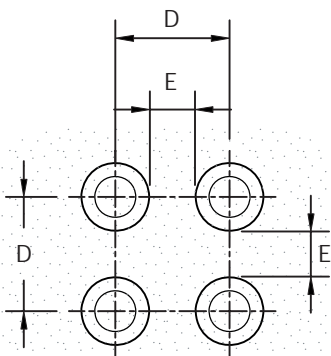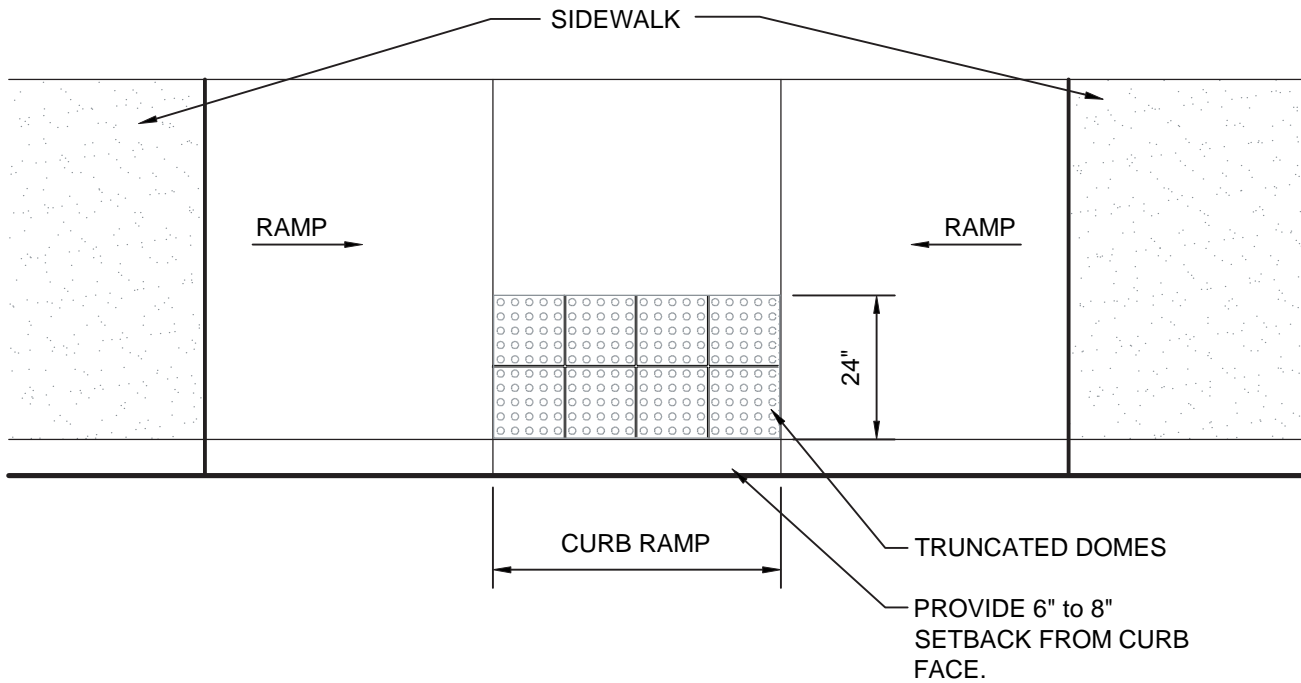

	MIN.	MAX.
D	1.60"	2.40"
E	.65"	1.50"
F	.45"	.80"
G	.90"	1.40"

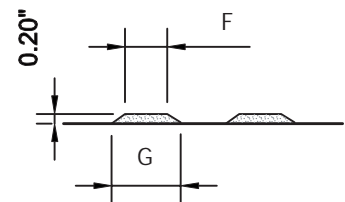

GENERAL NOTES: APPLY TO ALL OF THE ABOVE PRODUCTS


1. INSTALLATION MUST BE COMPLETED IN ACCORDANCE WITH TILE TECH PAVERS PRODUCT SPECIFICATIONS.
2. DRAWING NOT TO SCALE.
3. CONTRACTOR'S NOTE: FOR PRODUCT AND COMPANY INFORMATION VISIT www.TILETECHPAVERS.com



Tile Tech Pavers®
Paving America one step at a time.



National Distribution
Toll Free: 888-380-5575

Tel: 213-380-5560
Fax: 213-380-5561

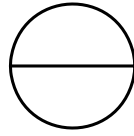


DETECTABLE WARNING PAVERS

APPLICATION DIAGRAM - SHARED CURB RAMP

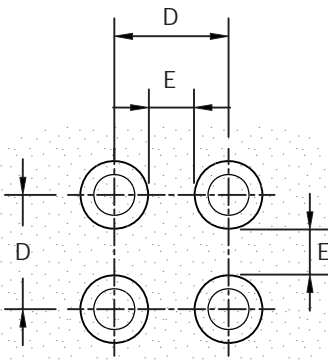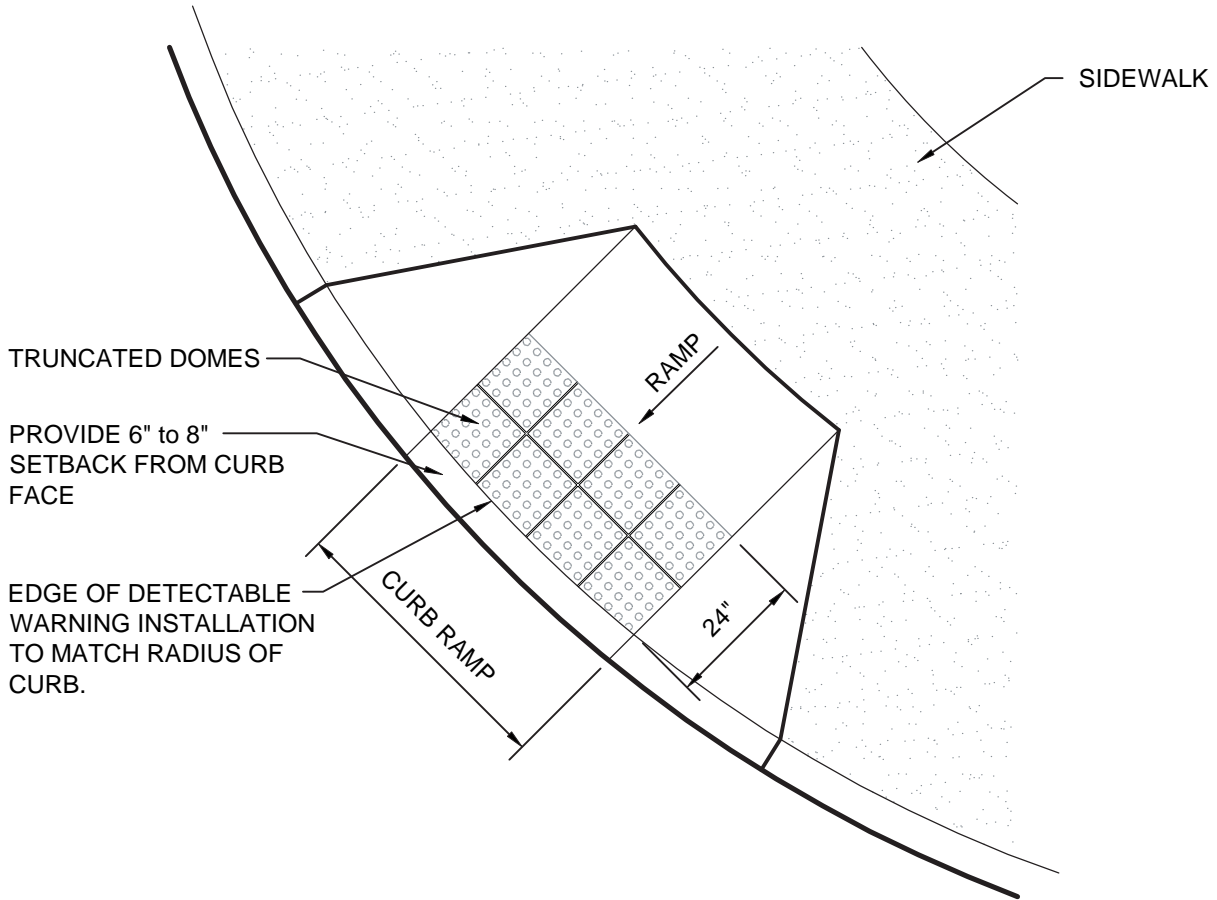

PLAN

	MIN.	MAX.
D	1.60"	2.40"
E	.65"	1.50"
F	.45"	.80"
G	.90"	1.40"

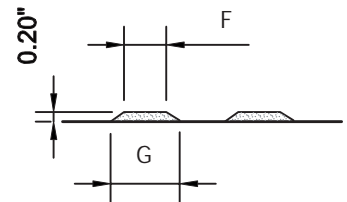

ELEVATION


GENERAL NOTES: APPLY TO ALL OF THE ABOVE PRODUCTS

1. INSTALLATION MUST BE COMPLETED IN ACCORDANCE WITH TILE TECH PAVERS PRODUCT SPECIFICATIONS.
2. DRAWING NOT TO SCALE.
3. CONTRACTOR'S NOTE: FOR PRODUCT AND COMPANY INFORMATION VISIT www.TILETECHPAVERS.com





Tile Tech Pavers®
Paving America one step at a time.

National Distribution Tel: 213-380-5560
Toll Free: 888-380-5575 Fax: 213-380-5561

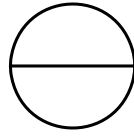


DETECTABLE WARNING PAVERS

APPLICATION DIAGRAM - BLENDED CURB

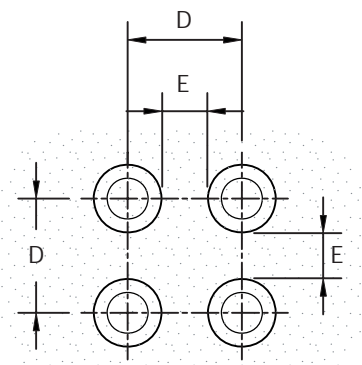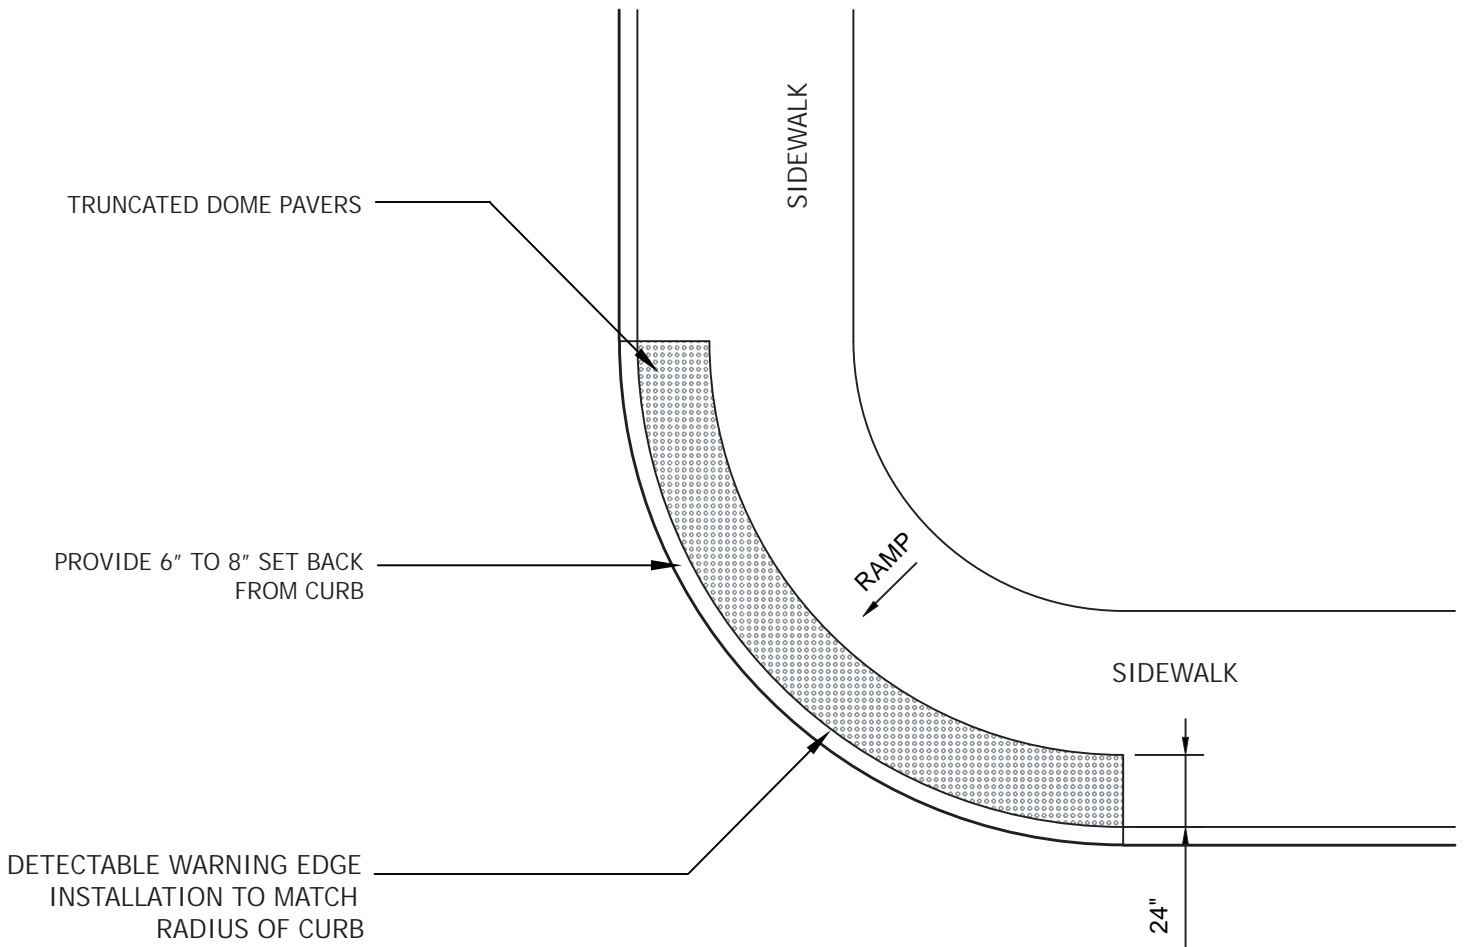

PLAN

	MIN.	MAX.
D	1.60"	2.40"
E	.65"	1.50"
F	.45"	.80"
G	.90"	1.40"

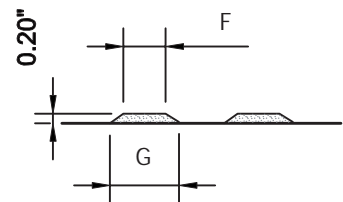

ELEVATION

GENERAL NOTES: APPLY TO ALL OF THE ABOVE PRODUCTS


1. INSTALLATION MUST BE COMPLETED IN ACCORDANCE WITH TILE TECH PAVERS PRODUCT SPECIFICATIONS.
2. DRAWING NOT TO SCALE.
3. CONTRACTOR'S NOTE: FOR PRODUCT AND COMPANY INFORMATION VISIT www.TILETECHPAVERS.com



Tile Tech Pavers®
Paving America one step at a time.


National Distribution
Toll Free: 888-380-5575

Tel: 213-380-5560
Fax: 213-380-5561

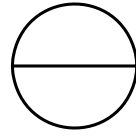


DETECTABLE WARNING PAVERS

APPLICATION DIAGRAM - CURB RAMP

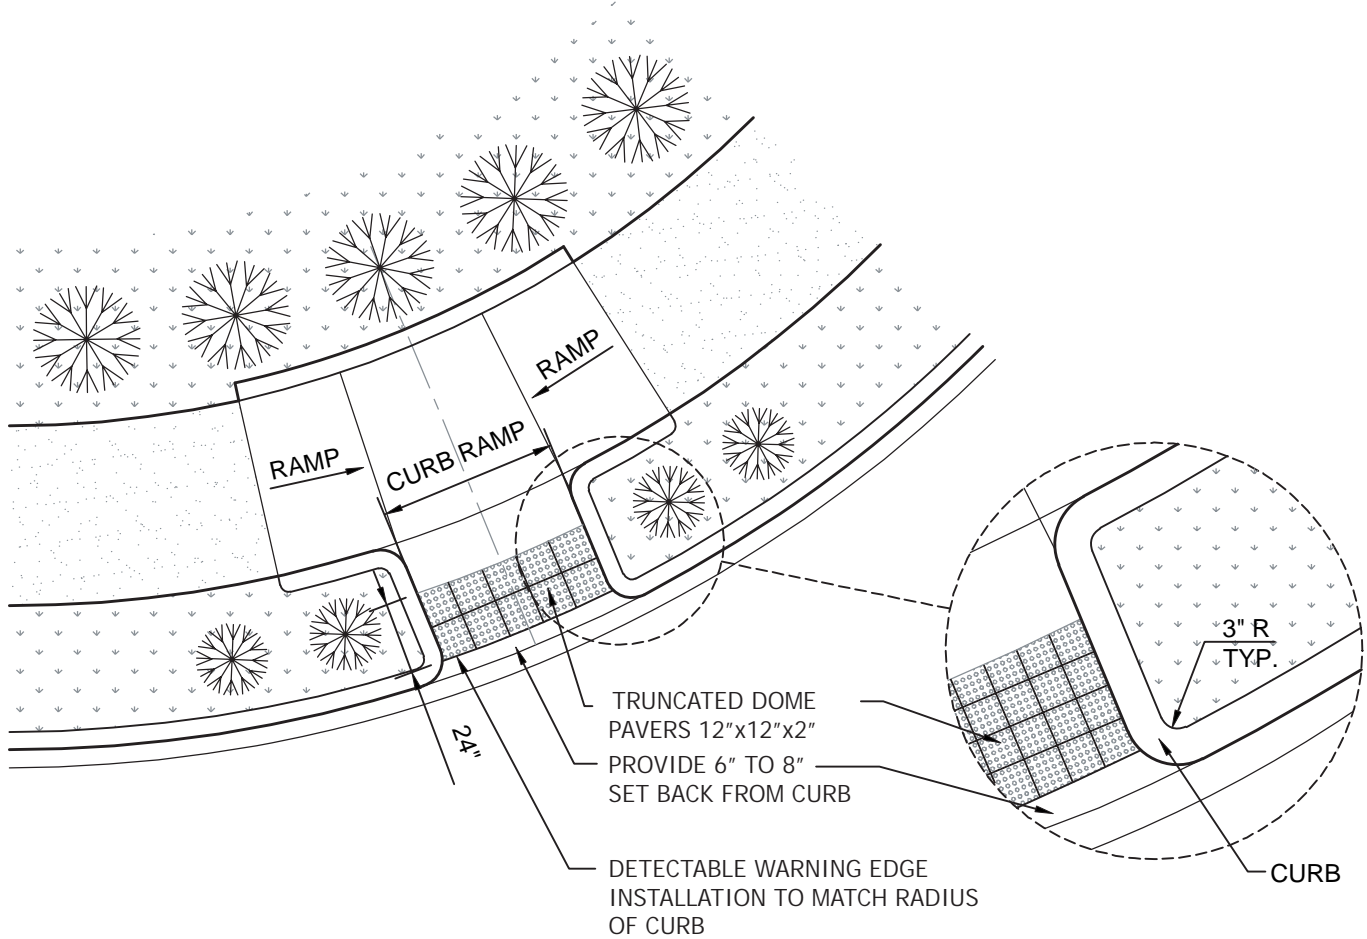


CURB RADIUS DETAIL

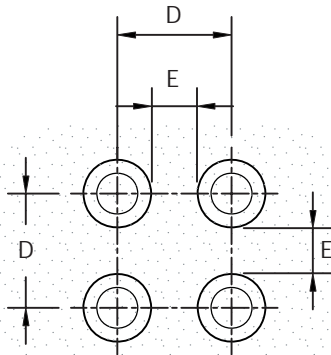

PLAN

	MIN.	MAX.
D	1.60"	2.40"
E	.65"	1.50"
F	.45"	.80"
G	.90"	1.40"

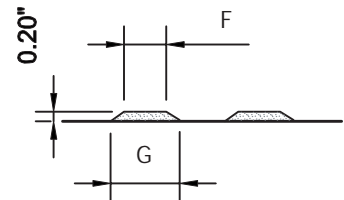

ELEVATION

GENERAL NOTES: APPLY TO ALL OF THE ABOVE PRODUCTS


1. INSTALLATION MUST BE COMPLETED IN ACCORDANCE WITH TILE TECH PAVERS PRODUCT SPECIFICATIONS.
2. DRAWING NOT TO SCALE.
3. CONTRACTOR'S NOTE: FOR PRODUCT AND COMPANY INFORMATION VISIT www.TILETECHPAVERS.com



Tile Tech Pavers®
Paving America one step at a time.



National Distribution
Toll Free: 888-380-5575

Tel: 213-380-5560
Fax: 213-380-5561

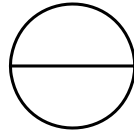


DETECTABLE WARNING PAVERS

APPLICATION DIAGRAM - REFUGE ISLAND

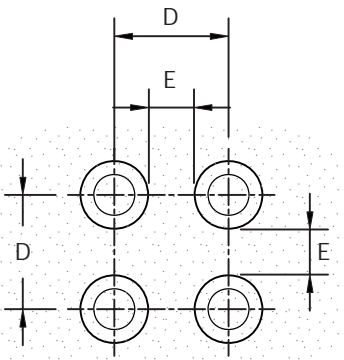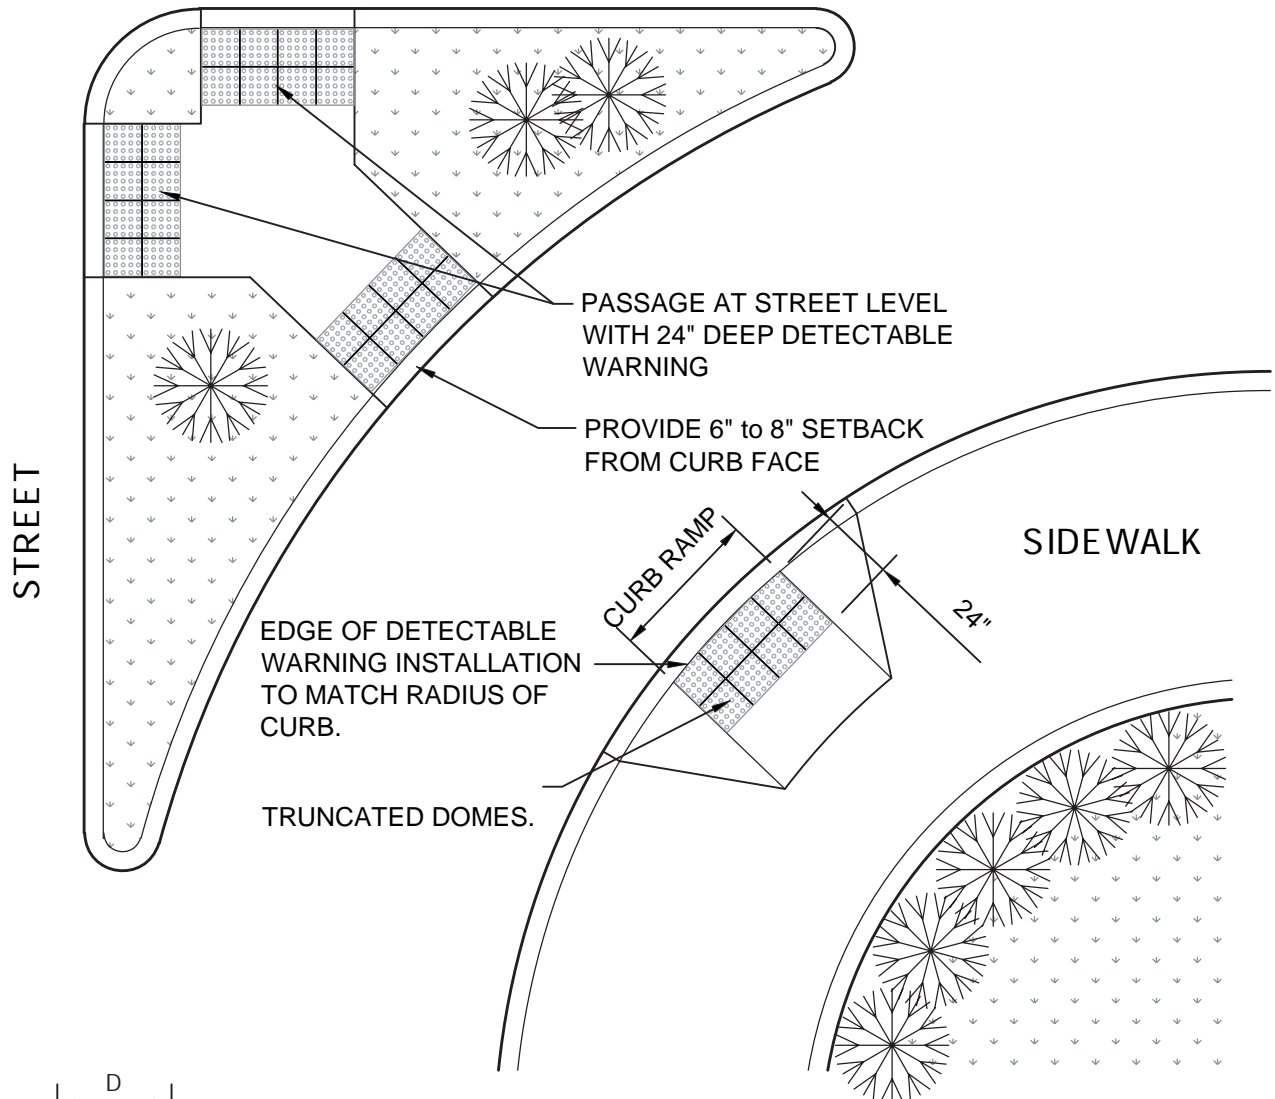

PLAN

	MIN.	MAX.
D	1.60"	2.40"
E	.65"	1.50"
F	.45"	.80"
G	.90"	1.40"

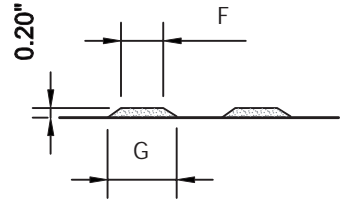

ELEVATION

GENERAL NOTES: APPLY TO ALL OF THE ABOVE PRODUCTS


1. INSTALLATION MUST BE COMPLETED IN ACCORDANCE WITH TILE TECH PAVERS PRODUCT SPECIFICATIONS.
2. DRAWING NOT TO SCALE.
3. CONTRACTOR'S NOTE: FOR PRODUCT AND COMPANY INFORMATION VISIT www.TILETECHPAVERS.com



Tile Tech Pavers®
Paving America one step at a time.



National Distribution
Toll Free: 888-380-5575

Tel: 213-380-5560
Fax: 213-380-5561

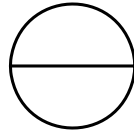


DETECTABLE WARNING PAVERS

APPLICATION DIAGRAM - PERPENDICULAR CORNER CURB RAMPS

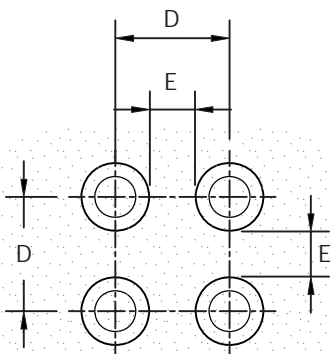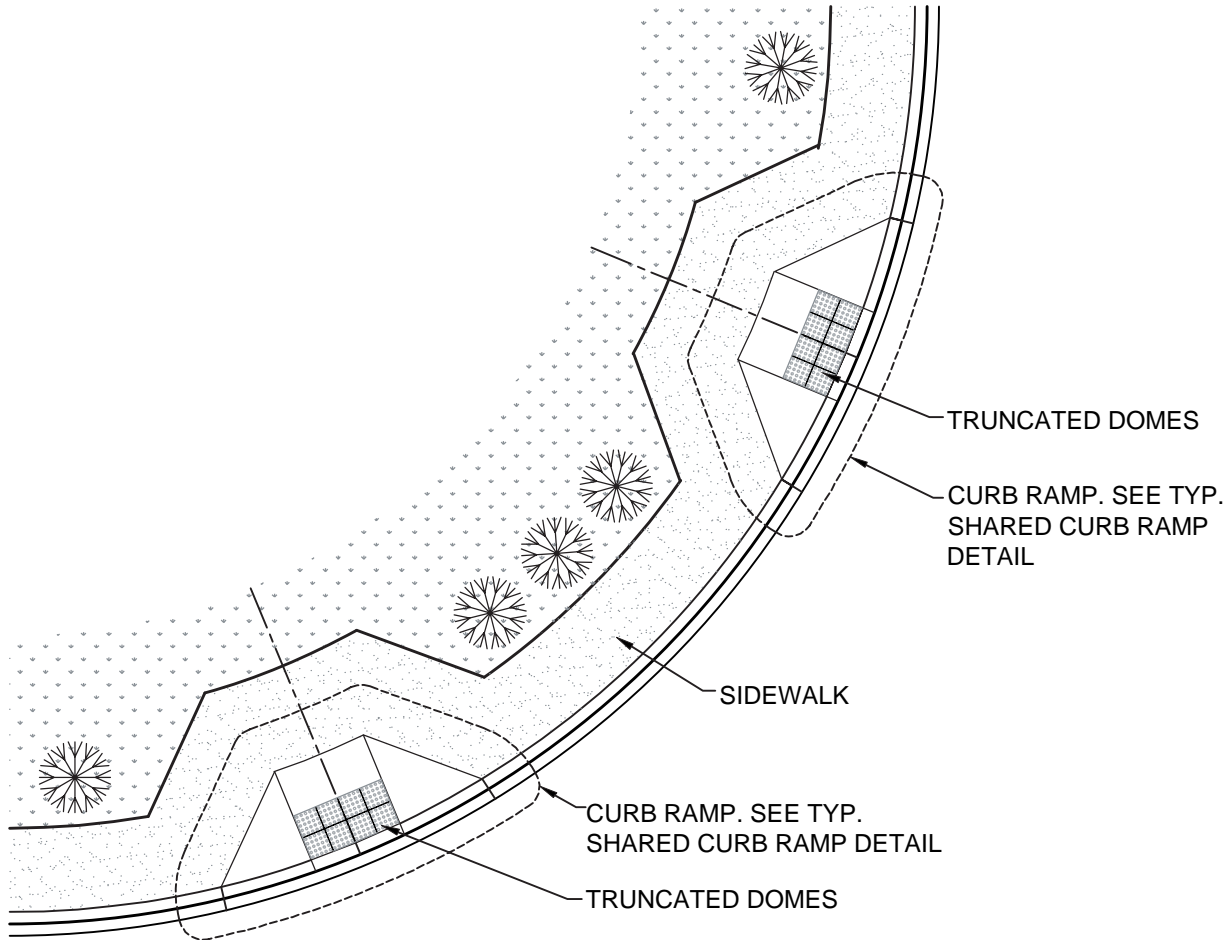

PLAN

	MIN.	MAX.
D	1.60"	2.40"
E	.65"	1.50"
F	.45"	.80"
G	.90"	1.40"

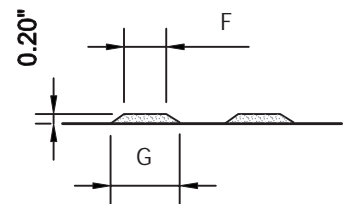


ELEVATION

GENERAL NOTES: APPLY TO ALL OF THE ABOVE PRODUCTS

1. INSTALLATION MUST BE COMPLETED IN ACCORDANCE WITH TILE TECH PAVERS PRODUCT SPECIFICATIONS.
2. DRAWING NOT TO SCALE.
3. CONTRACTOR'S NOTE: FOR PRODUCT AND COMPANY INFORMATION VISIT www.TILETECHPAVERS.com





National Distribution Tel: 213-380-5560
 Toll Free: 888-380-5575 Fax: 213-380-5561

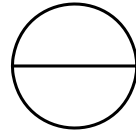


DETECTABLE WARNING PAVERS

APPLICATION DIAGRAM - SIDEWALK CURB RAMPS

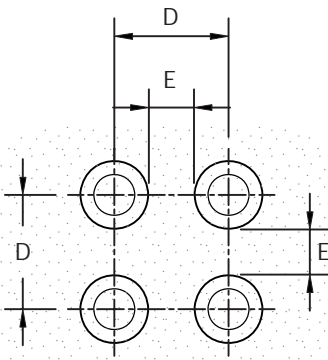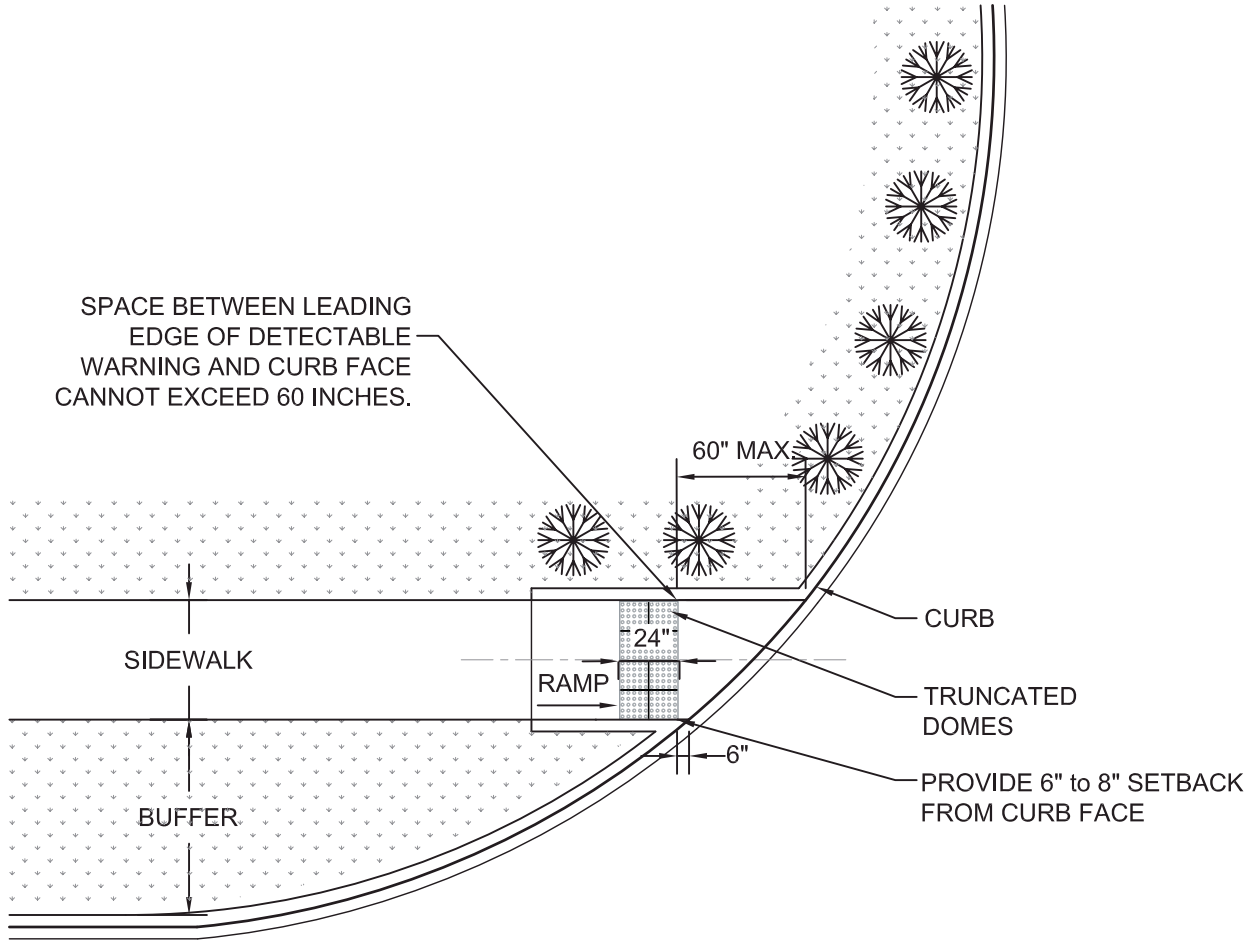

PLAN

	MIN.	MAX.
D	1.60"	2.40"
E	.65"	1.50"
F	.45"	.80"
G	.90"	1.40"

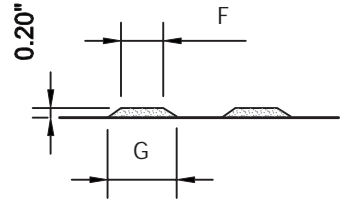

ELEVATION

- GENERAL NOTES: APPLY TO ALL OF THE ABOVE PRODUCTS
1. INSTALLATION MUST BE COMPLETED IN ACCORDANCE WITH TILE TECH PAVERS PRODUCT SPECIFICATIONS.
 2. DRAWING NOT TO SCALE.
 3. CONTRACTOR'S NOTE: FOR PRODUCT AND COMPANY INFORMATION VISIT www.TILETECHPAVERS.com