




Tile Tech Inc.
Paving America one step at a time!

National Distribution
Toll Free: 888-380-5575


Tel: 213-380-5560
Fax: 213-380-5561

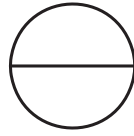

PLANT-TRAY™ GREEN ROOF SYSTEM


PLANT-TRAY GREEN ROOF SYSTEM DETAILS.
PLAN AND PROFILE VIEW

GENERAL INSTALLATION STEPS, FIRST THE PEDESTALS GRID IS LAID OUT AND PEDESTALS ARE ASSEMBLED AND TUNED TO THE CORRECT HEIGHTS USING STRING LINES AND LASER LEVEL WITH EXTRA PEDESTALS DEAD CENTER FOR ADDED SUPPORT. SECOND, THE PLANT-TRAY™ IS INSTALLED ON THE ADJUSTABLE PEDESTALS WITH A-SIDE INTERLOCKING TO THE B-SIDE OF NEIGHBORING TRAYS. THIRD, THE PLANT-TRAY™ LOCKING CAP IS INSTALLED AT THE CORNER INTERSECTION OF FOUR TRAYS. FOURTH, IRRIGATION OR DRIP LINES ARE INSTALLED ACROSS AN ARRAY OF PLANT-TRAY™. FIFTH, LIGHT WEIGHT SOIL MIXTURE DESIGNED FOR REGIONAL VEGETATION GROWTH IS POURED AND SCREED ACROSS TRAYS. FINALLY, SEDUM VEGETATION IS PLANTED IN TO SOIL.

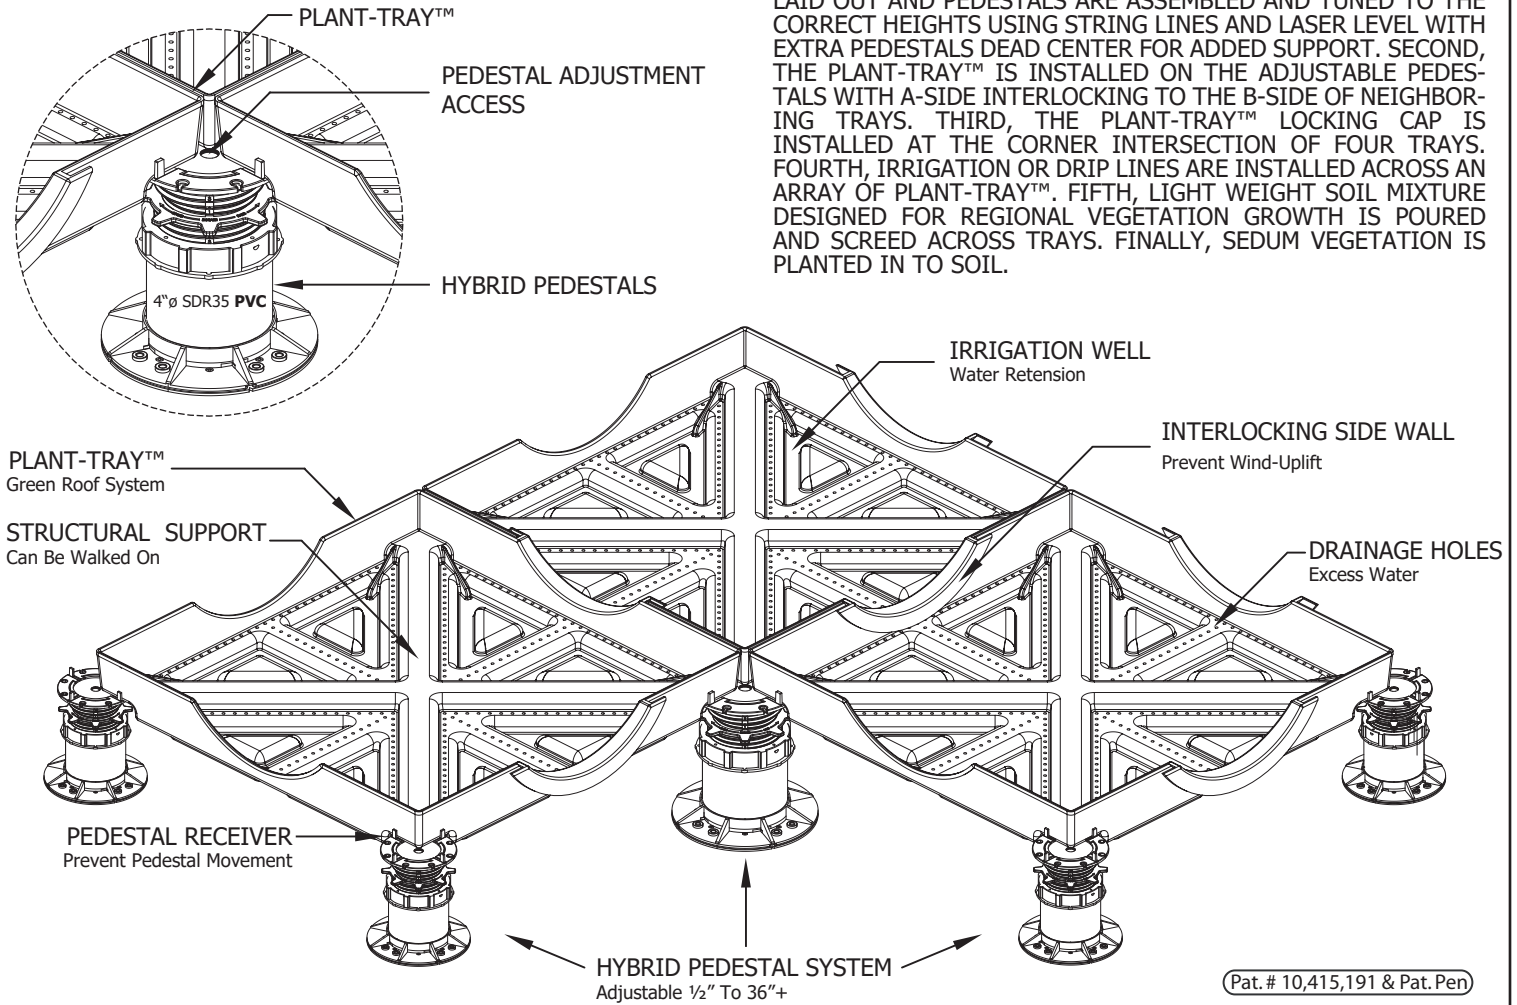

Pat. # 10,415,191 & Pat. Pen

PLANT-TRAY™ WIND UPLIFT - PROFILE VIEW

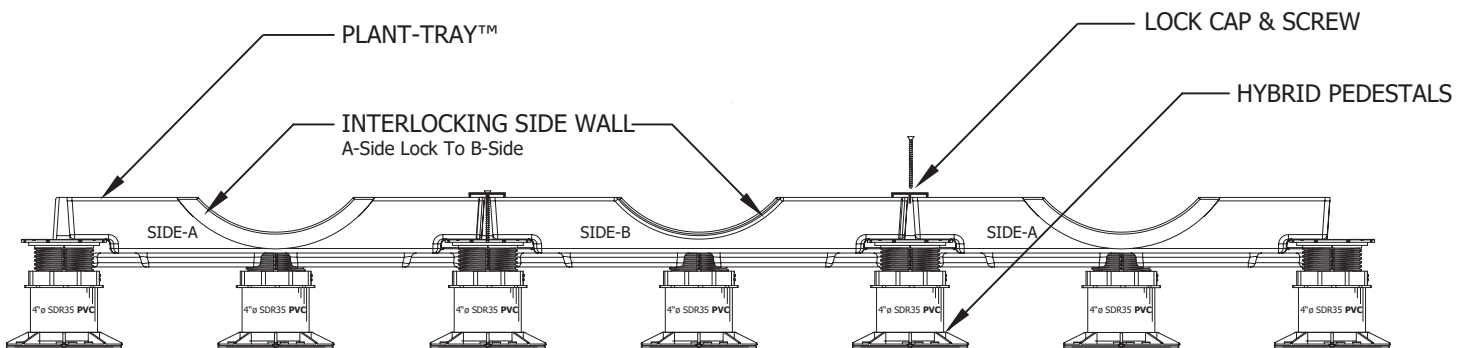

GENERAL NOTES: APPLY TO ALL OF THE ABOVE PRODUCTS

1. INSTALLATION MUST BE COMPLETED IN ACCORDANCE WITH TILE TECH INC PRODUCT SPECIFICATIONS.
2. DRAWING NOT TO SCALE.
3. USE OF CENTER PEDESTAL IS MANDATORY.
4. USE OF BUFFER PADS IS MANDATORY.
5. CONTRACTOR'S NOTE: FOR PRODUCT AND COMPANY INFORMATION VISIT www.TILETECHPAVERS.com